
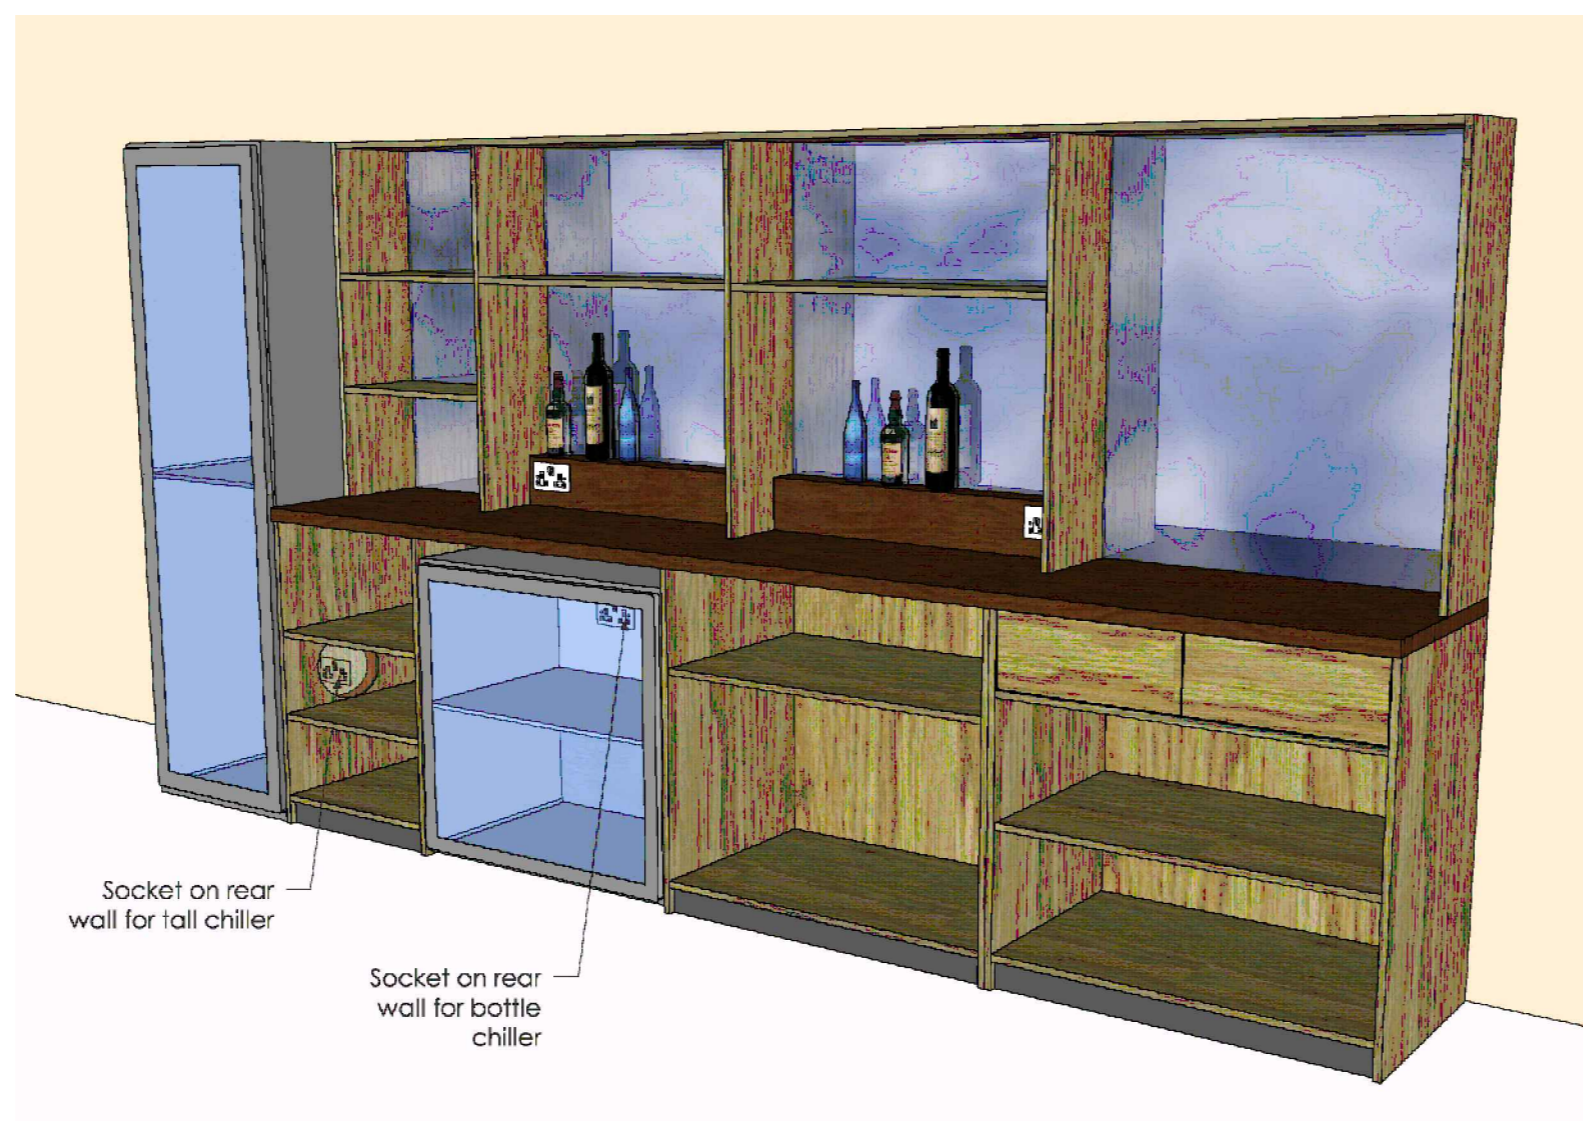


DO NOT SCALE
WORK TO FIGURED DIMENSIONS

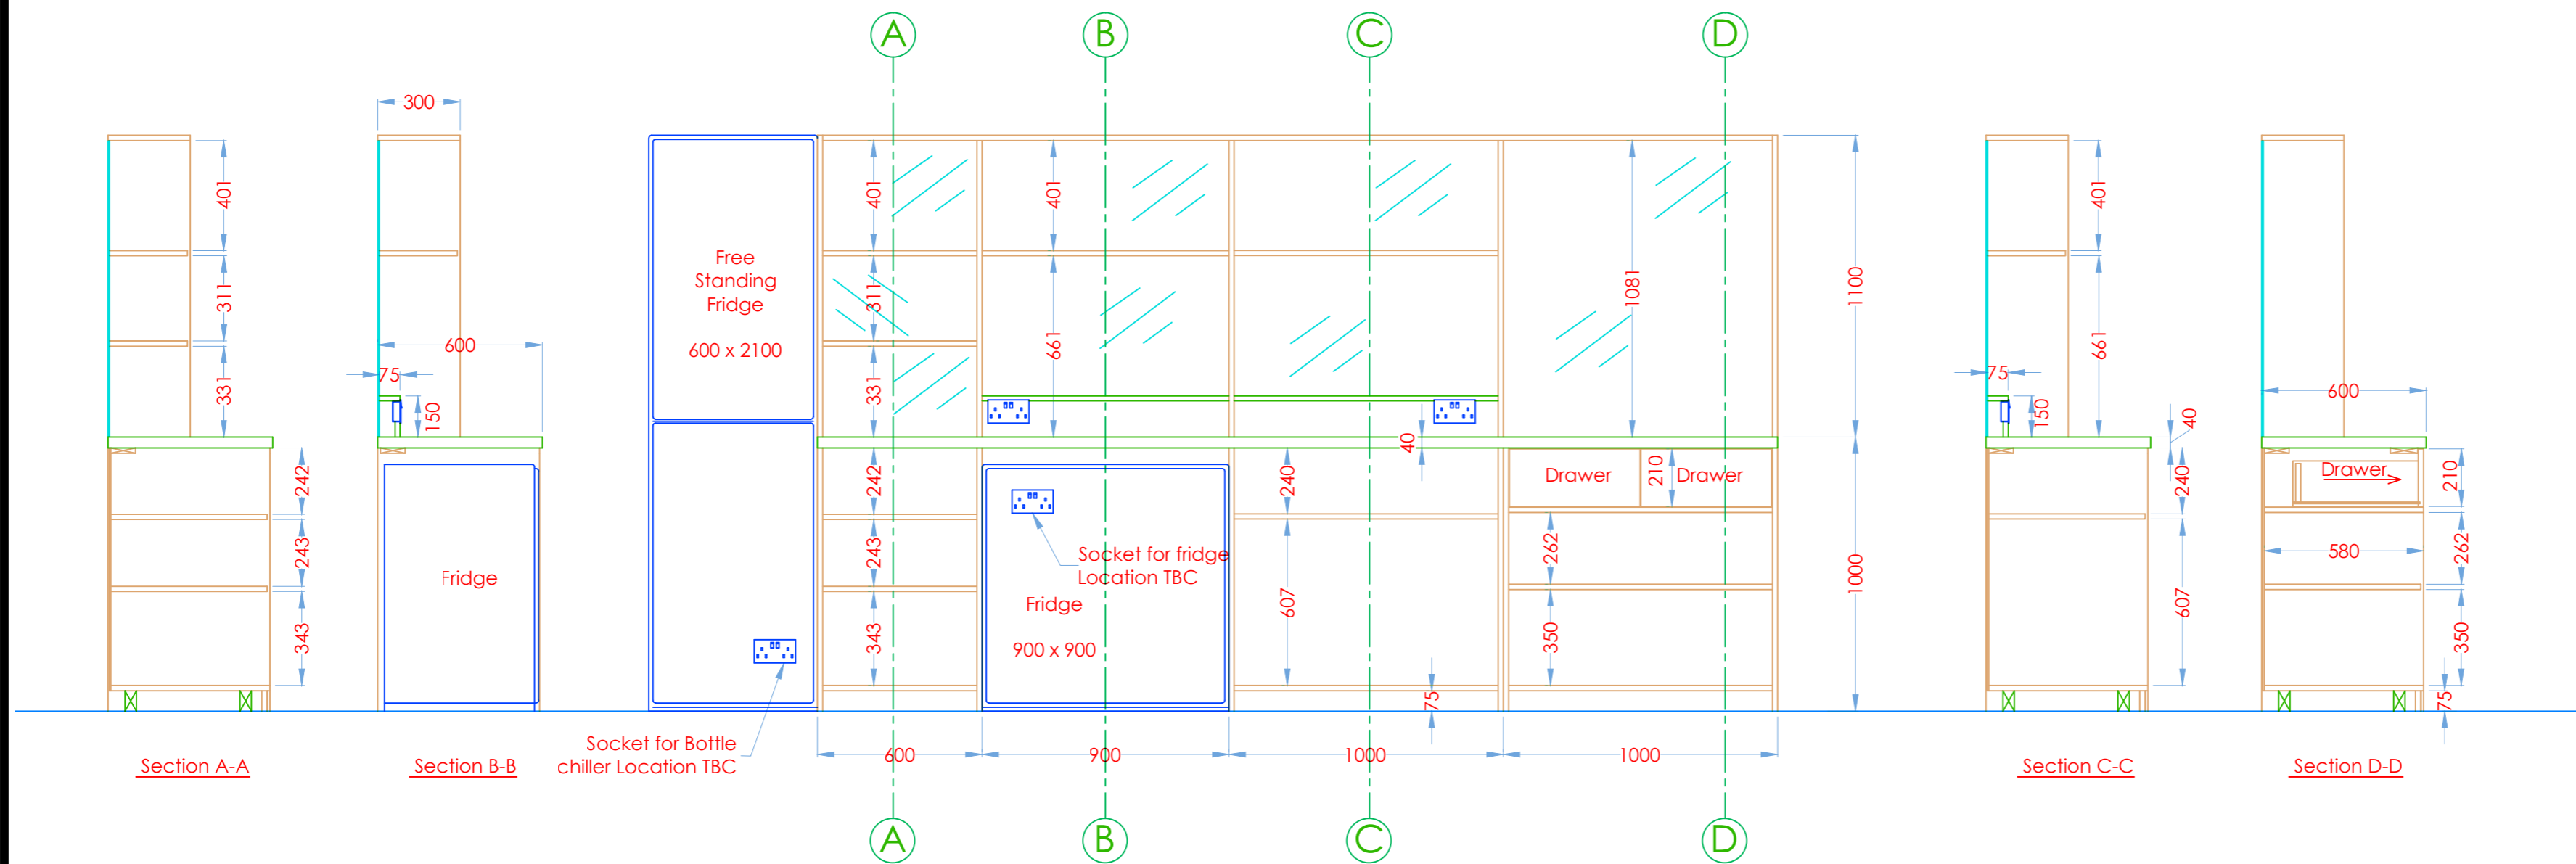

Worktop to match existing.
New back bar carcass to be Oak.
New upstand feature to carry electrical sockets to match worktop finish.
Dimensions to be 150mm high & 75mm deep.

Rev.	Description.	Date.
A	Revised dims as provided by client	18/05/11
B	Alternative Dark Worktop Option Added	19/05/11
C	Main carcass changed to oak	25/05/11
D	Upstand to match worktop & take sockets 150mm high	13/06/11

B. W. May & Son
Cambray - Stickfast Lane
Bobbing - Sittingbourne - Kent - ME98QL
Tel: 01795 842 360

www.bwmay.co.uk Email sales@bwmay.co.uk

Contract No:	Drawing No:	Revision:
	1	D

Address: Gore Court
Cricket Ground

Title: Initial Back Bar Layout

Scale: 1:20 | Drawn By: MAF | Date: 16/05/11

File Ref: Prints A2